

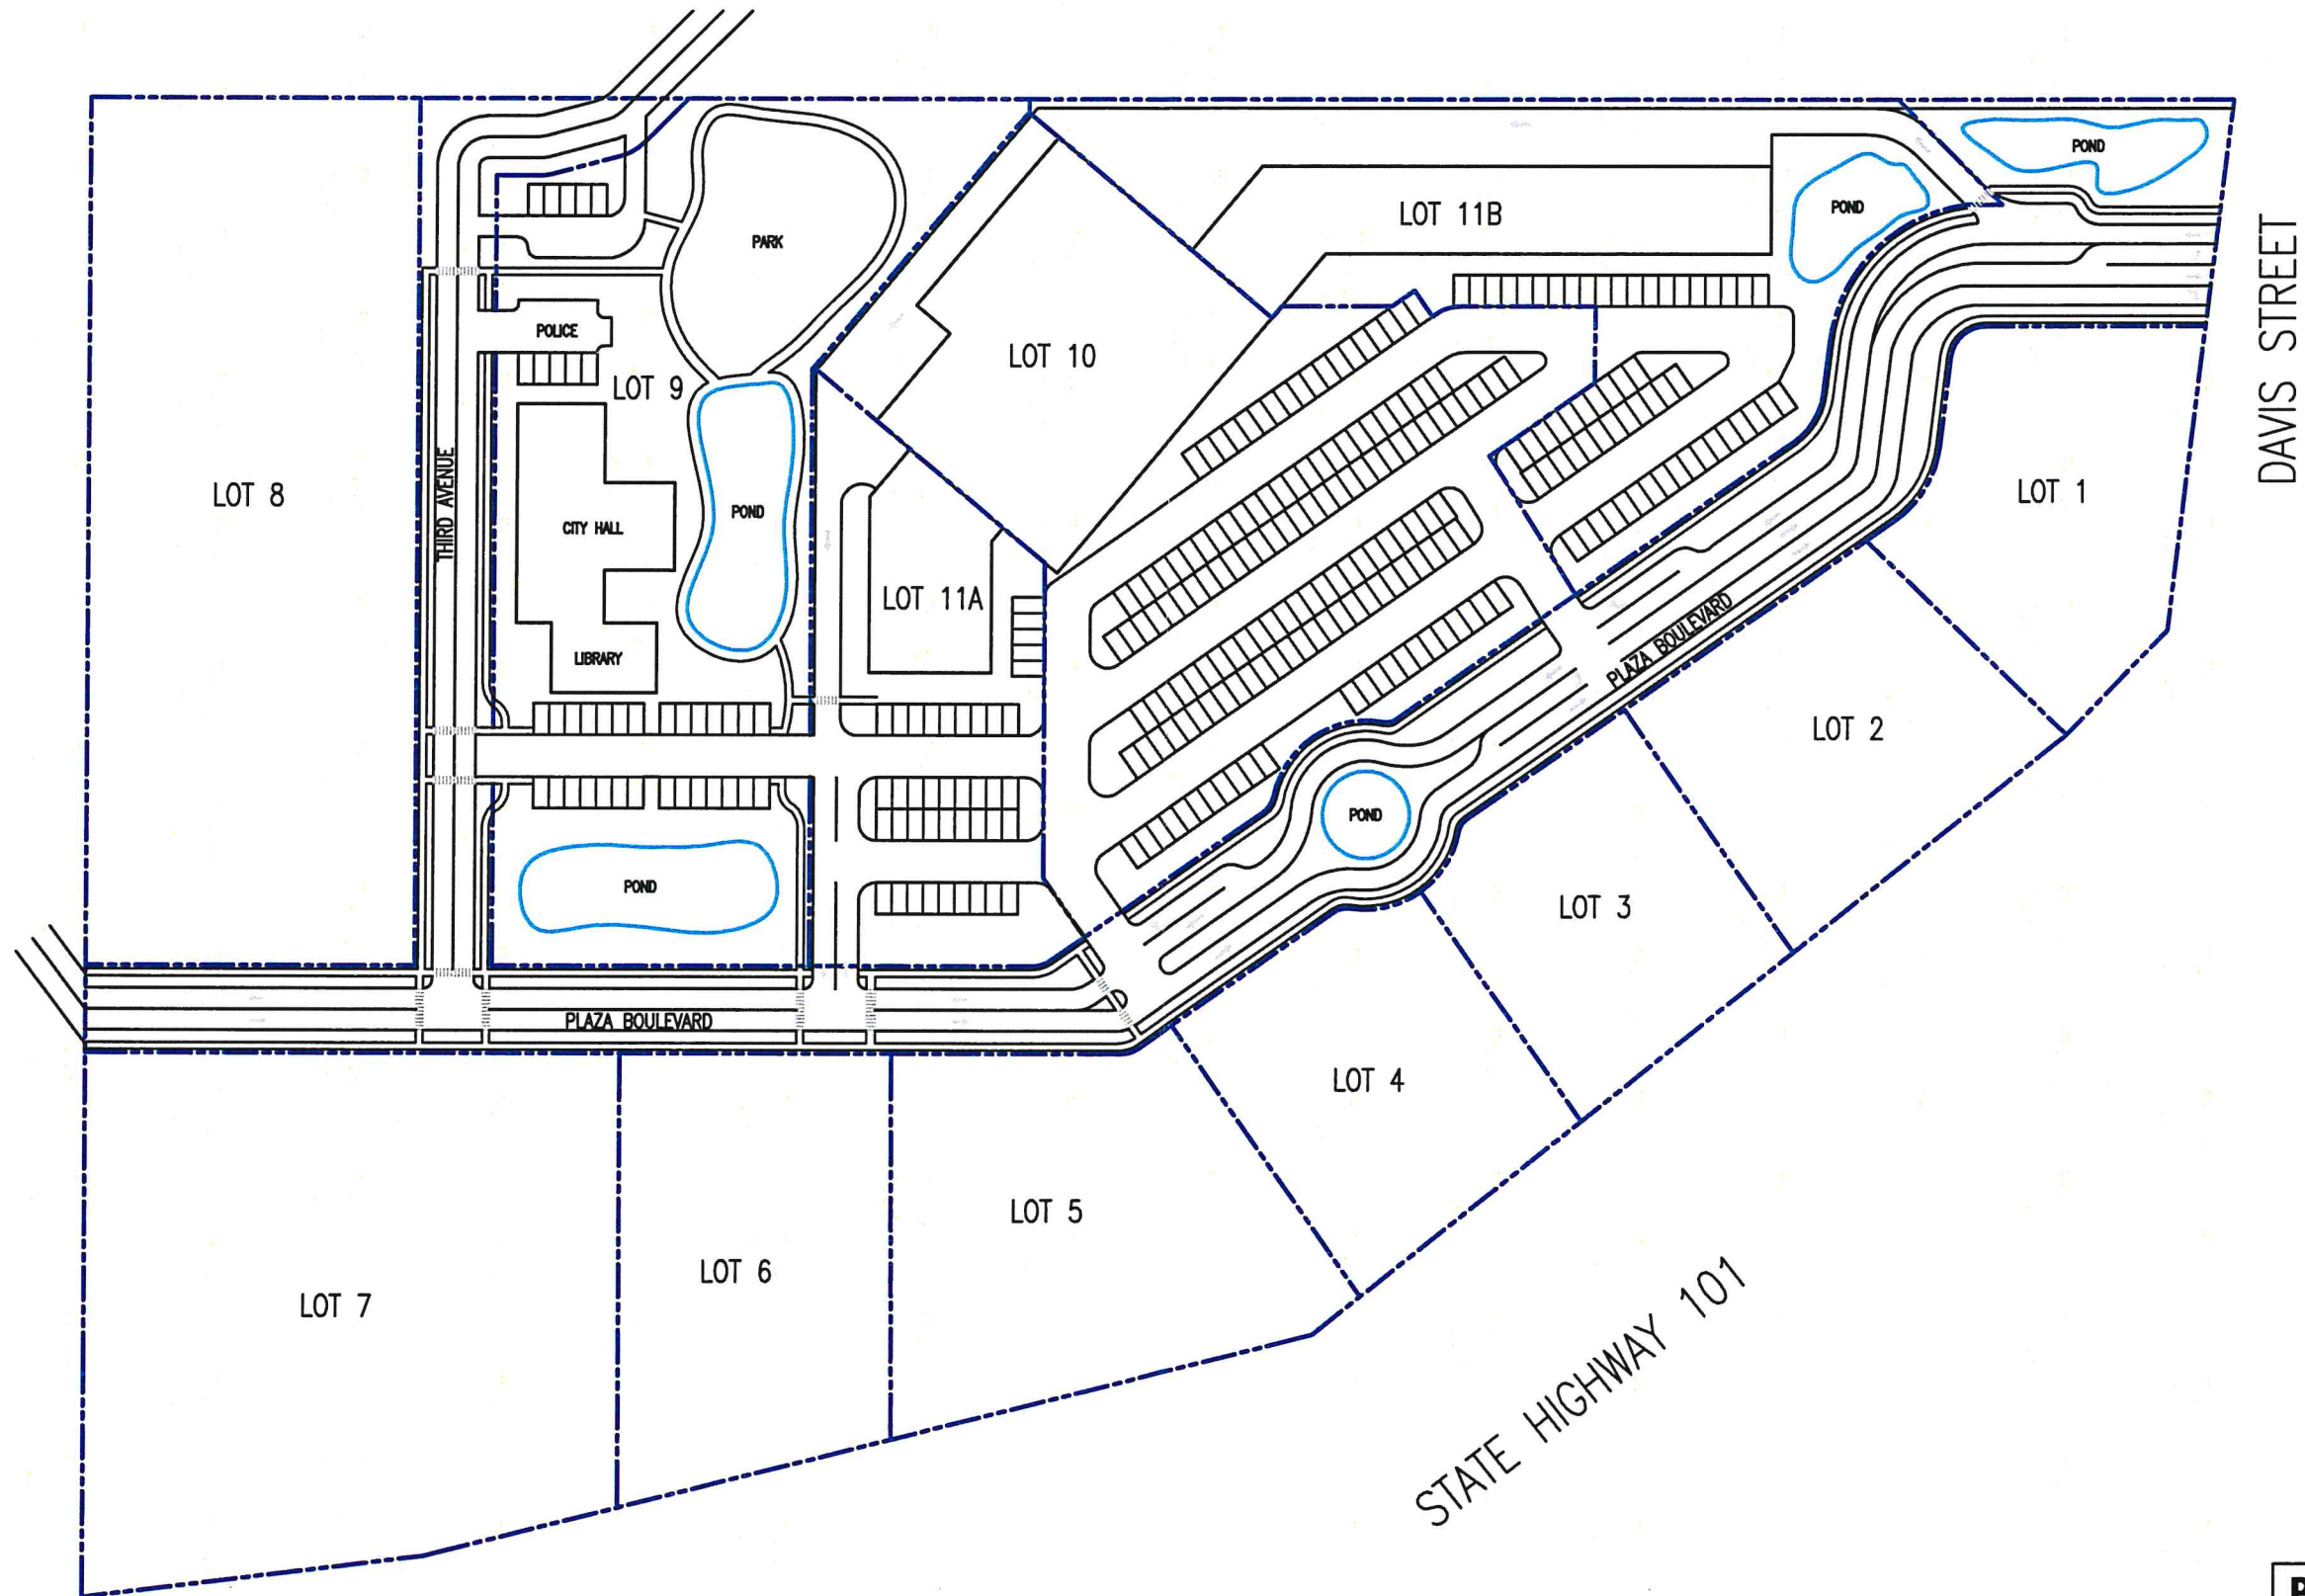


RIO DELL PLAZA- CONCEPT SITE PLAN

LARGER LOT 10 BUILDING FOOTPRINT PLAN

 

RIO DELL PLAZA- CONCEPT SITE PLAN

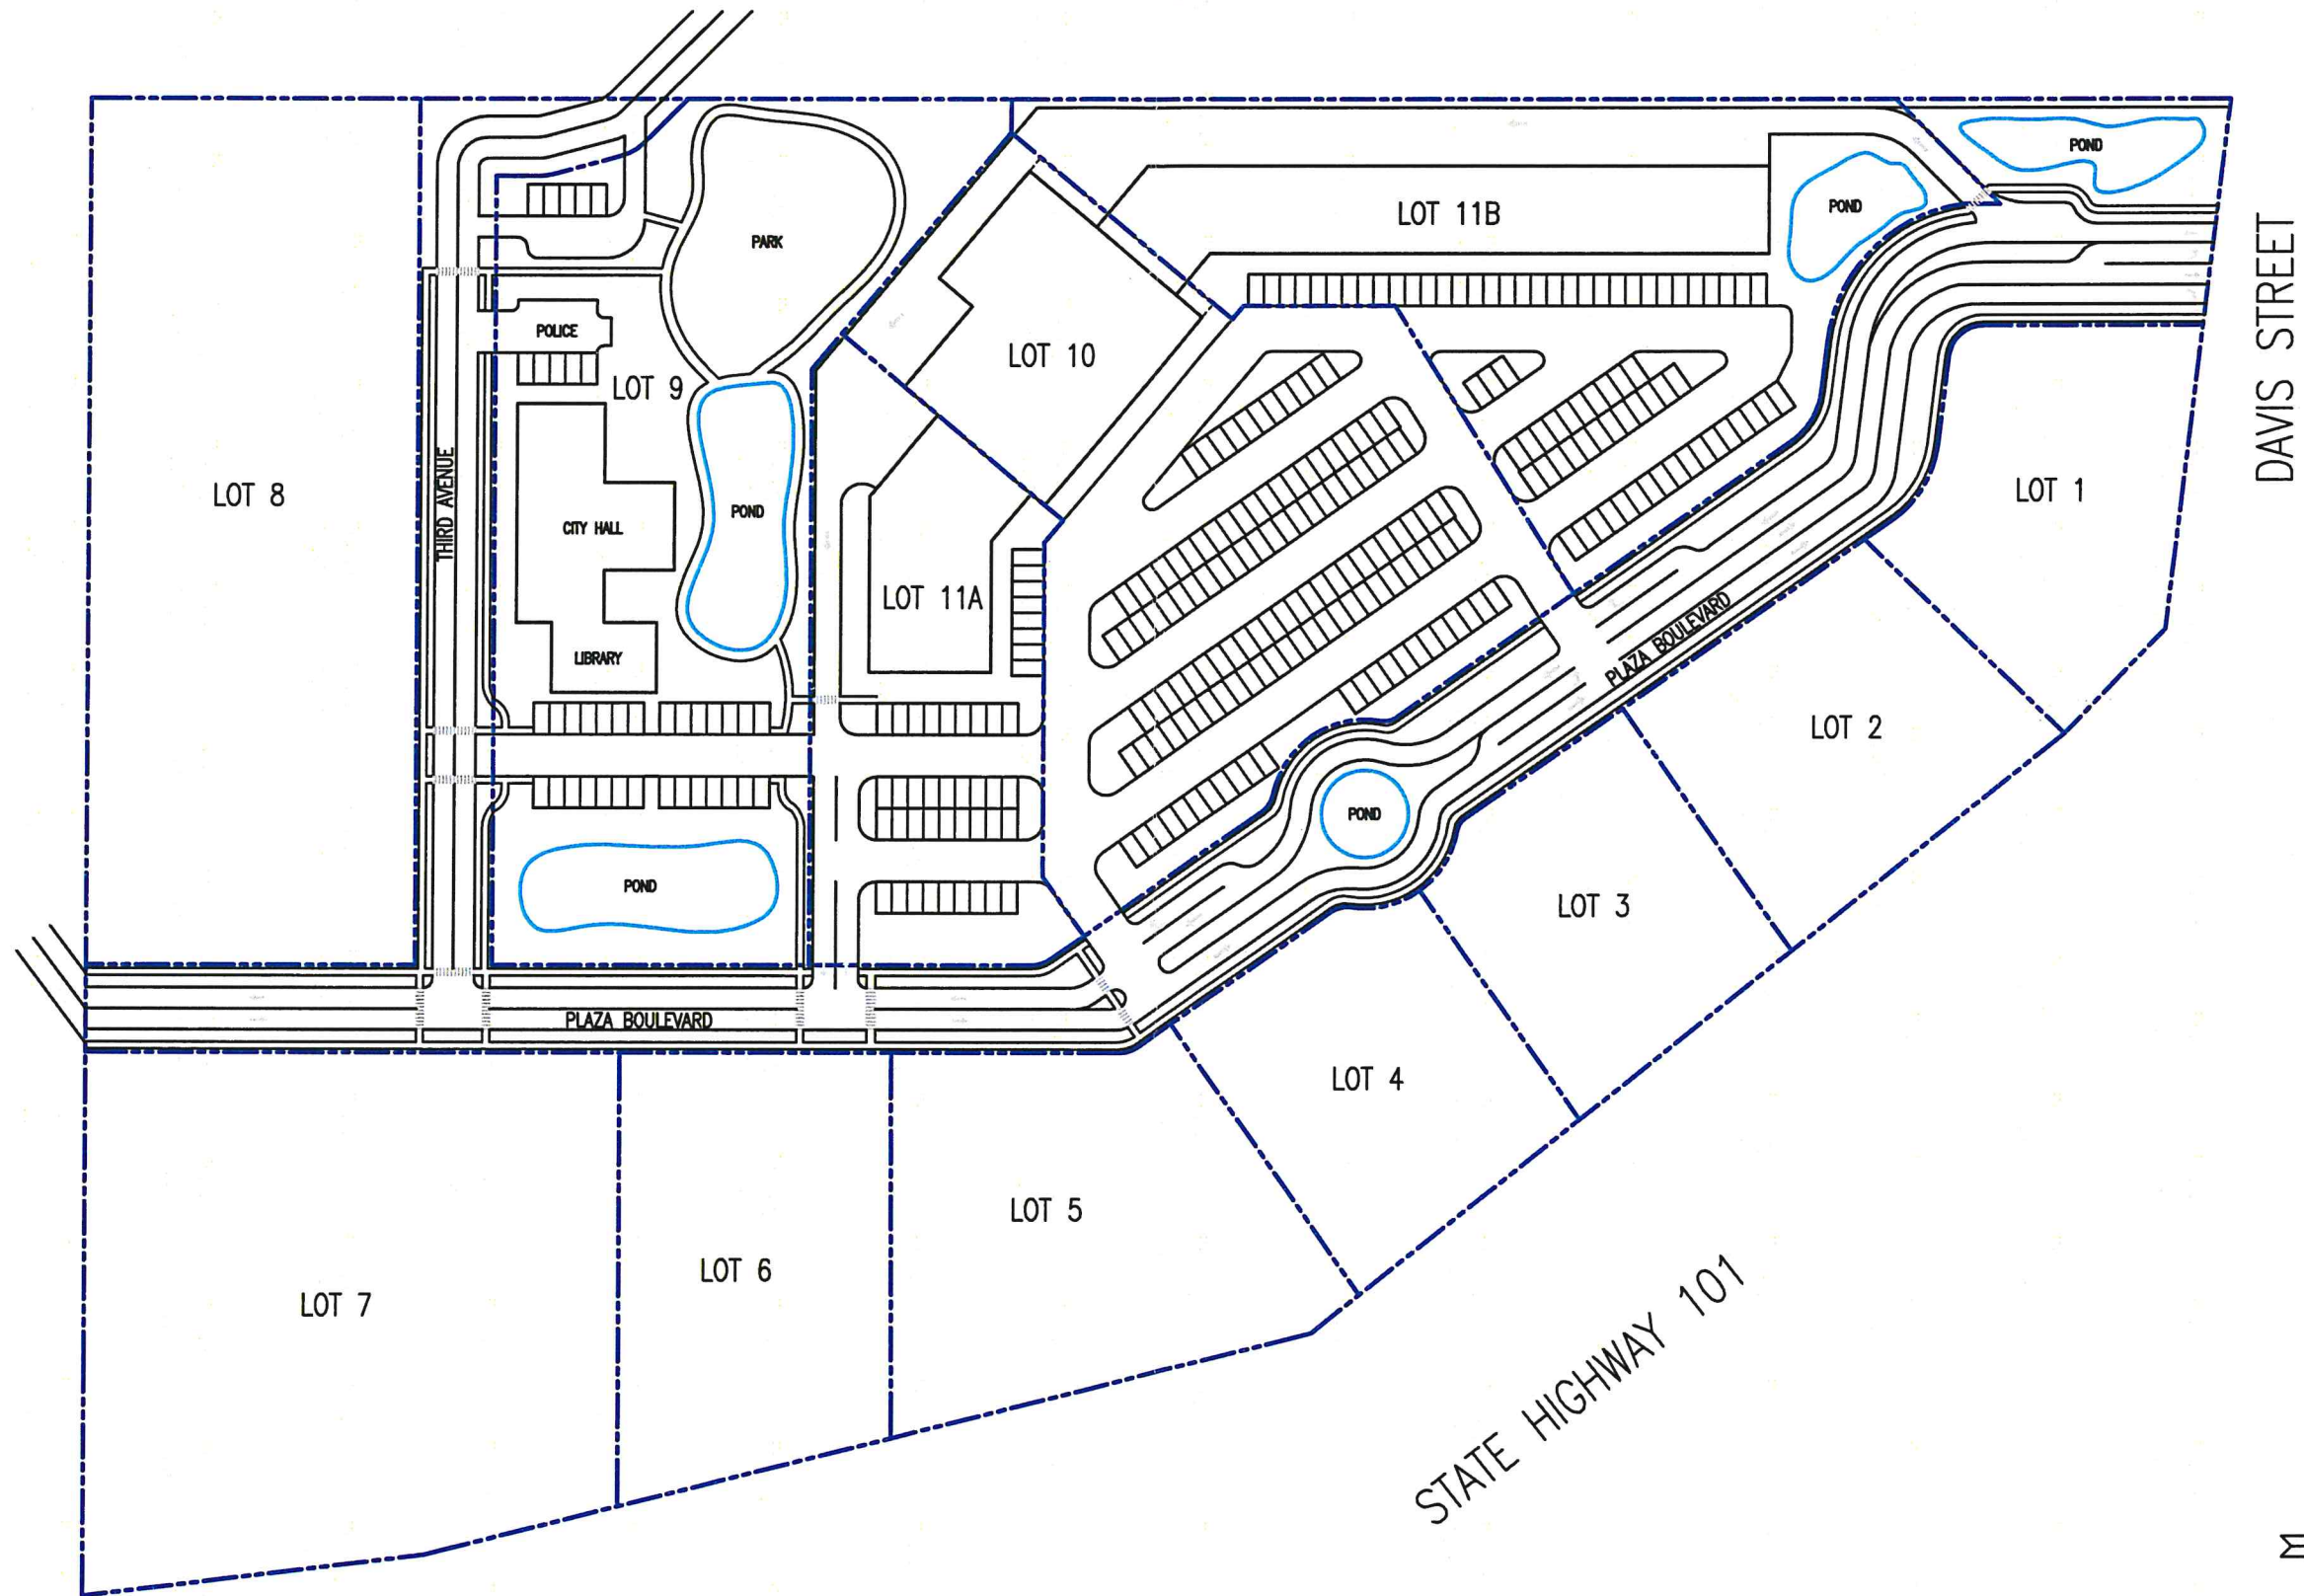

PLANWEST
PARTNERS, INC.

1150 14th Street, Suite 200
Palo Alto, CA 94304
415-354-1000
SCALE: 1" = 50'-0"