


RIO DELLL DOG PARK
 PROPOSITION 68 GRANT FUNDS

RIO DELLL DOG PARK
 CENTER STREET
 RIO DELLL, CA. 95562
 APN: 052-321-016

CITY OF RIO DELLL
 675 WILDWOOD AVENUE
 RIO DELLL, CA. 95562
 (707) 764-3532

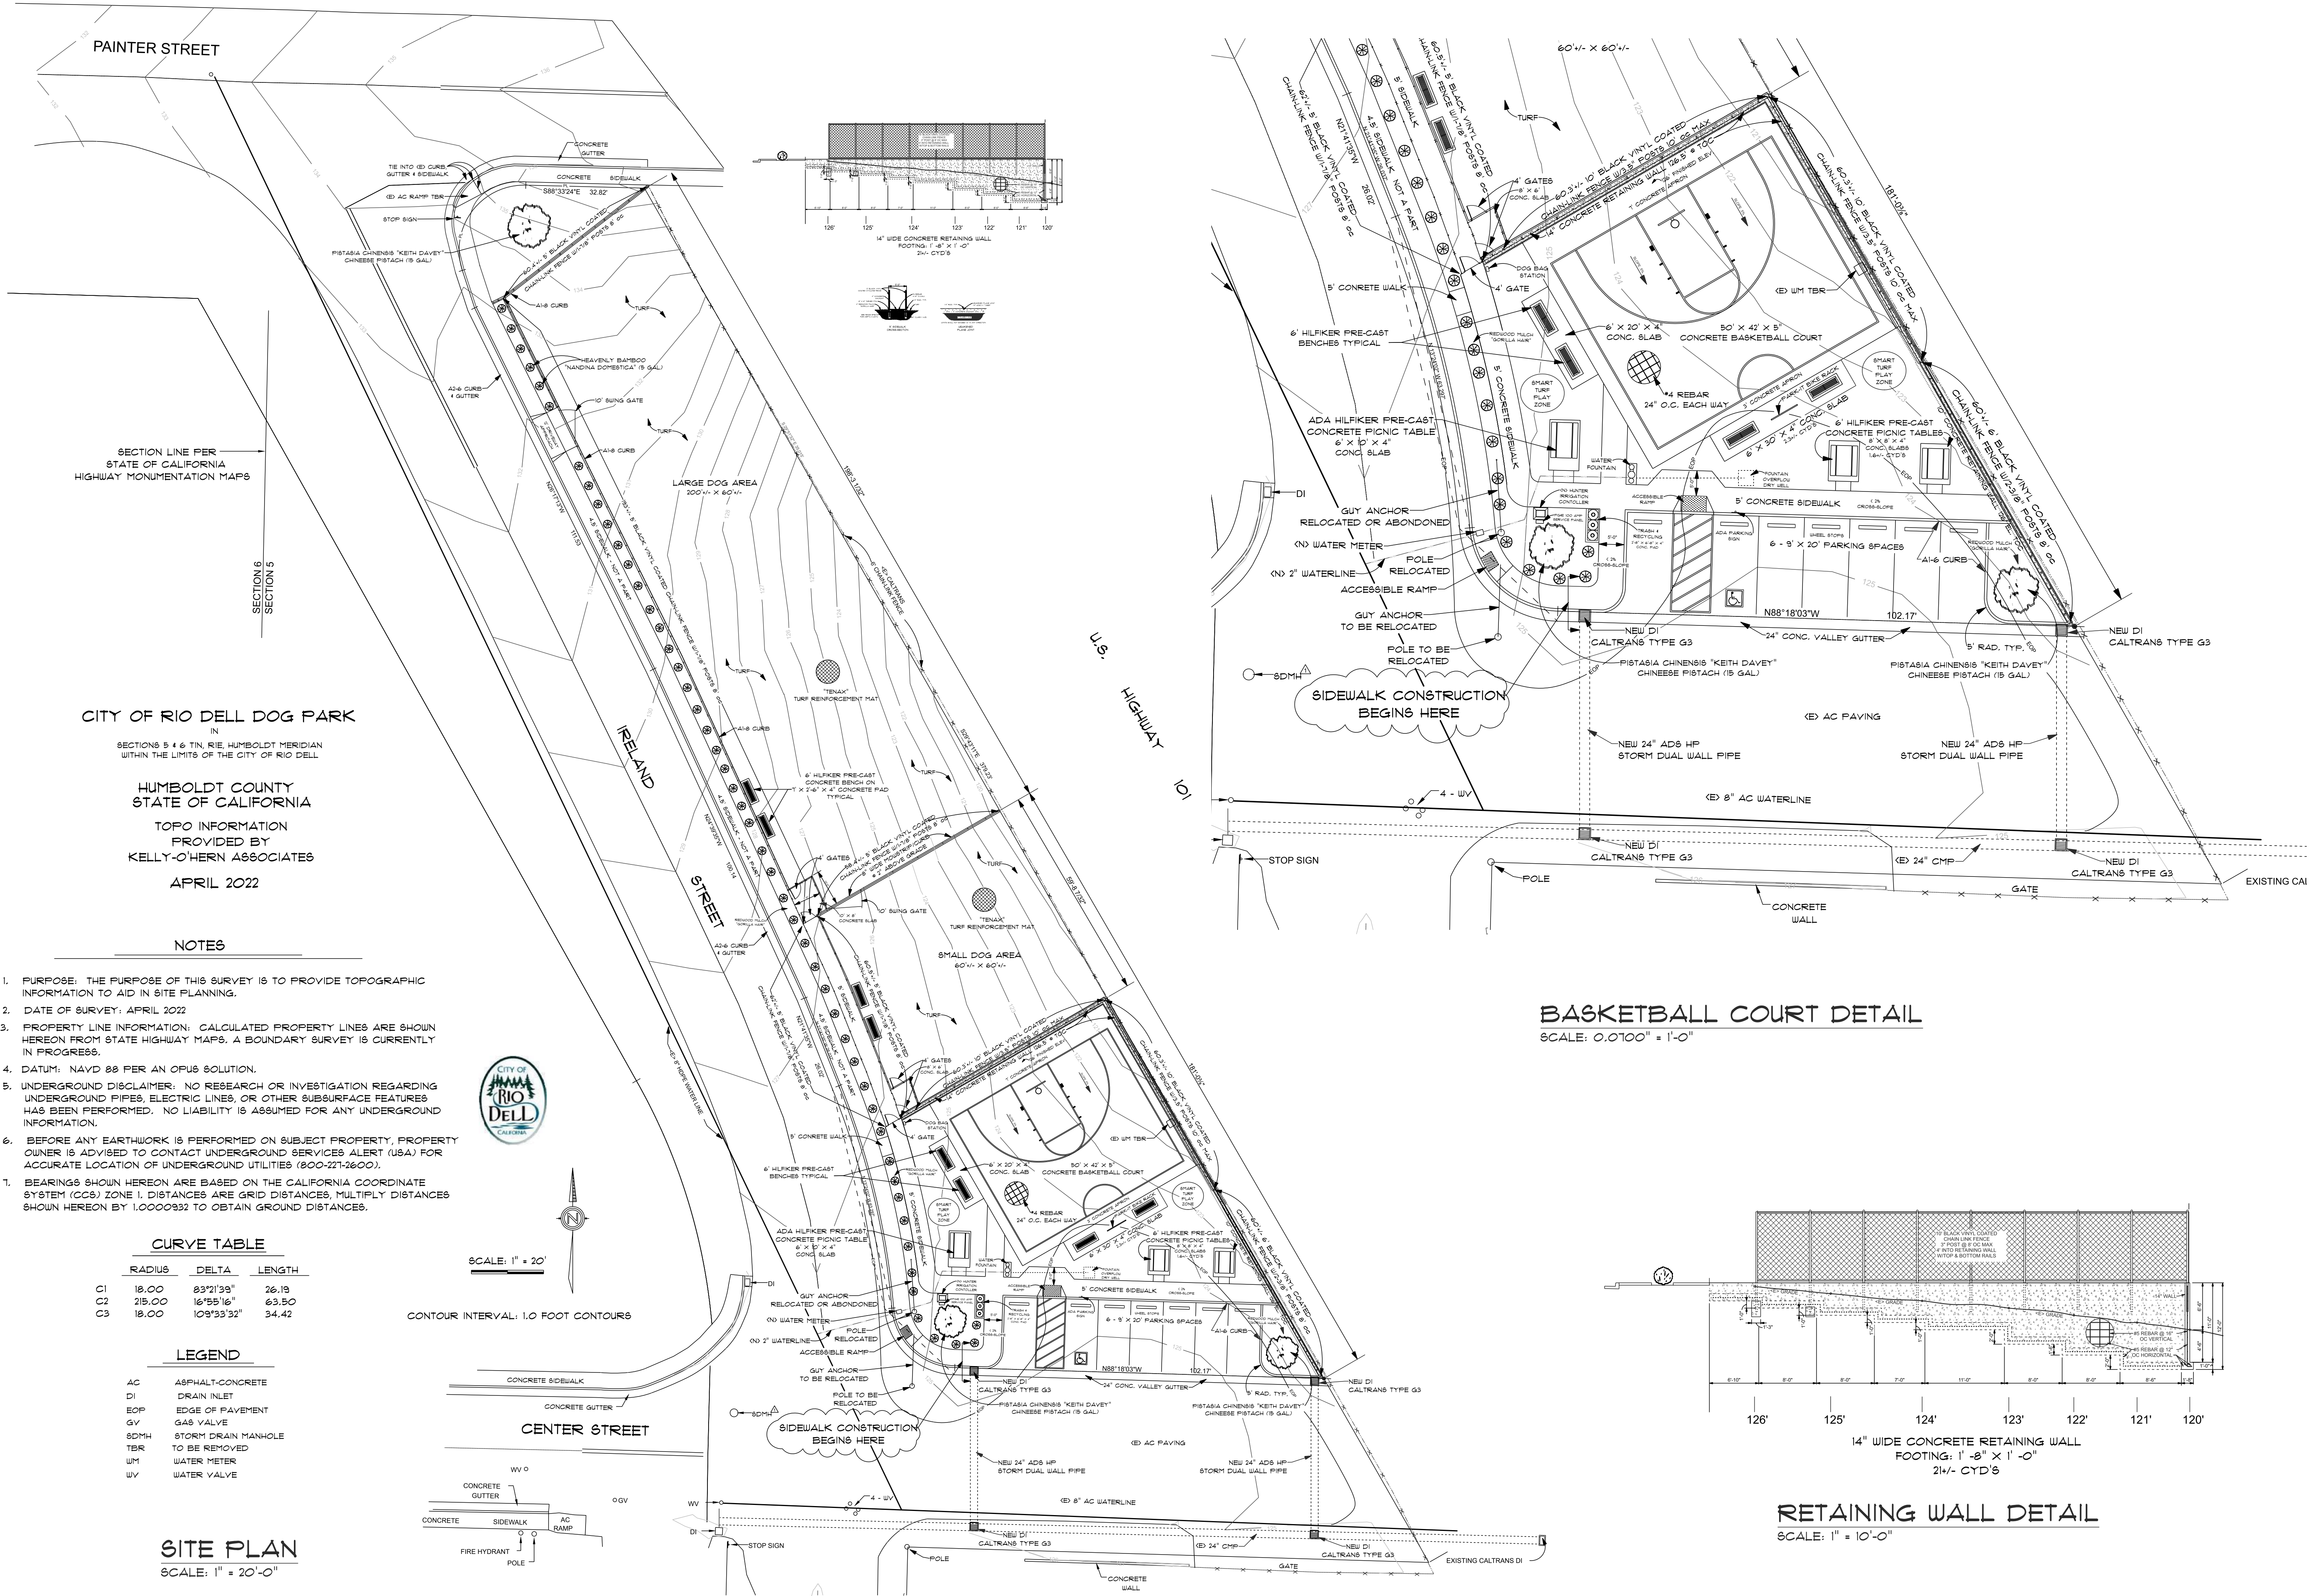

PAINTER STREET

SECTION LINE PER
 STATE OF CALIFORNIA
 HIGHWAY MONUMENTATION MAPS

CITY OF RIO DELLL DOG PARK
 IN
 SECTIONS 5 & 6 T1N, R1E, HUMBOLDT MERIDIAN
 WITHIN THE LIMITS OF THE CITY OF RIO DELLL
 HUMBOLDT COUNTY
 STATE OF CALIFORNIA
 TOPO INFORMATION
 PROVIDED BY
 KELLY-O'HERN ASSOCIATES
 APRIL 2022

NOTES

- PURPOSE: THE PURPOSE OF THIS SURVEY IS TO PROVIDE TOPOGRAPHIC INFORMATION TO AID IN SITE PLANNING.
- DATE OF SURVEY: APRIL 2022
- PROPERTY LINE INFORMATION: CALCULATED PROPERTY LINES ARE SHOWN HEREON FROM STATE HIGHWAY MAPS. A BOUNDARY SURVEY IS CURRENTLY IN PROGRESS.
- DATUM: NAVD 88 PER AN OPUS SOLUTION.
- UNDERGROUND DISCLAIMER: NO RESEARCH OR INVESTIGATION REGARDING UNDERGROUND PIPES, ELECTRIC LINES, OR OTHER SUBSURFACE FEATURES HAS BEEN PERFORMED. NO LIABILITY IS ASSUMED FOR ANY UNDERGROUND INFORMATION.
- BEFORE ANY EARTHWORK IS PERFORMED ON SUBJECT PROPERTY, PROPERTY OWNER IS ADVISED TO CONTACT UNDERGROUND SERVICES ALERT (USA) FOR ACCURATE LOCATION OF UNDERGROUND UTILITIES (800-221-2600).
- BEARINGS SHOWN HEREON ARE BASED ON THE CALIFORNIA COORDINATE SYSTEM (CCS) ZONE 1. DISTANCES ARE GRID DISTANCES. MULTIPLY DISTANCES SHOWN HEREON BY 1.0000332 TO OBTAIN GROUND DISTANCES.

CURVE TABLE

RADIUS	DELTA	LENGTH	
C1	18.00	83°21'39"	26.19
C2	215.00	16°55'16"	63.50
C3	18.00	103°33'32"	34.42

LEGEND

AC	ASPHALT-CONCRETE
DI	DRAIN INLET
EOP	EDGE OF PAVEMENT
GV	GAS VALVE
SDMH	STORM DRAIN MANHOLE
TBR	TO BE REMOVED
WM	WATER METER
WV	WATER VALVE

SITE PLAN
 SCALE: 1" = 20'-0"

BASKETBALL COURT DETAIL
 SCALE: 0.0700" = 1'-0"

RETAINING WALL DETAIL
 SCALE: 1" = 10'-0"

SCALE: 1" = 20'

CONTOUR INTERVAL: 1.0 FOOT CONTOURS

CENTER STREET

U.S. HIGHWAY 101

