


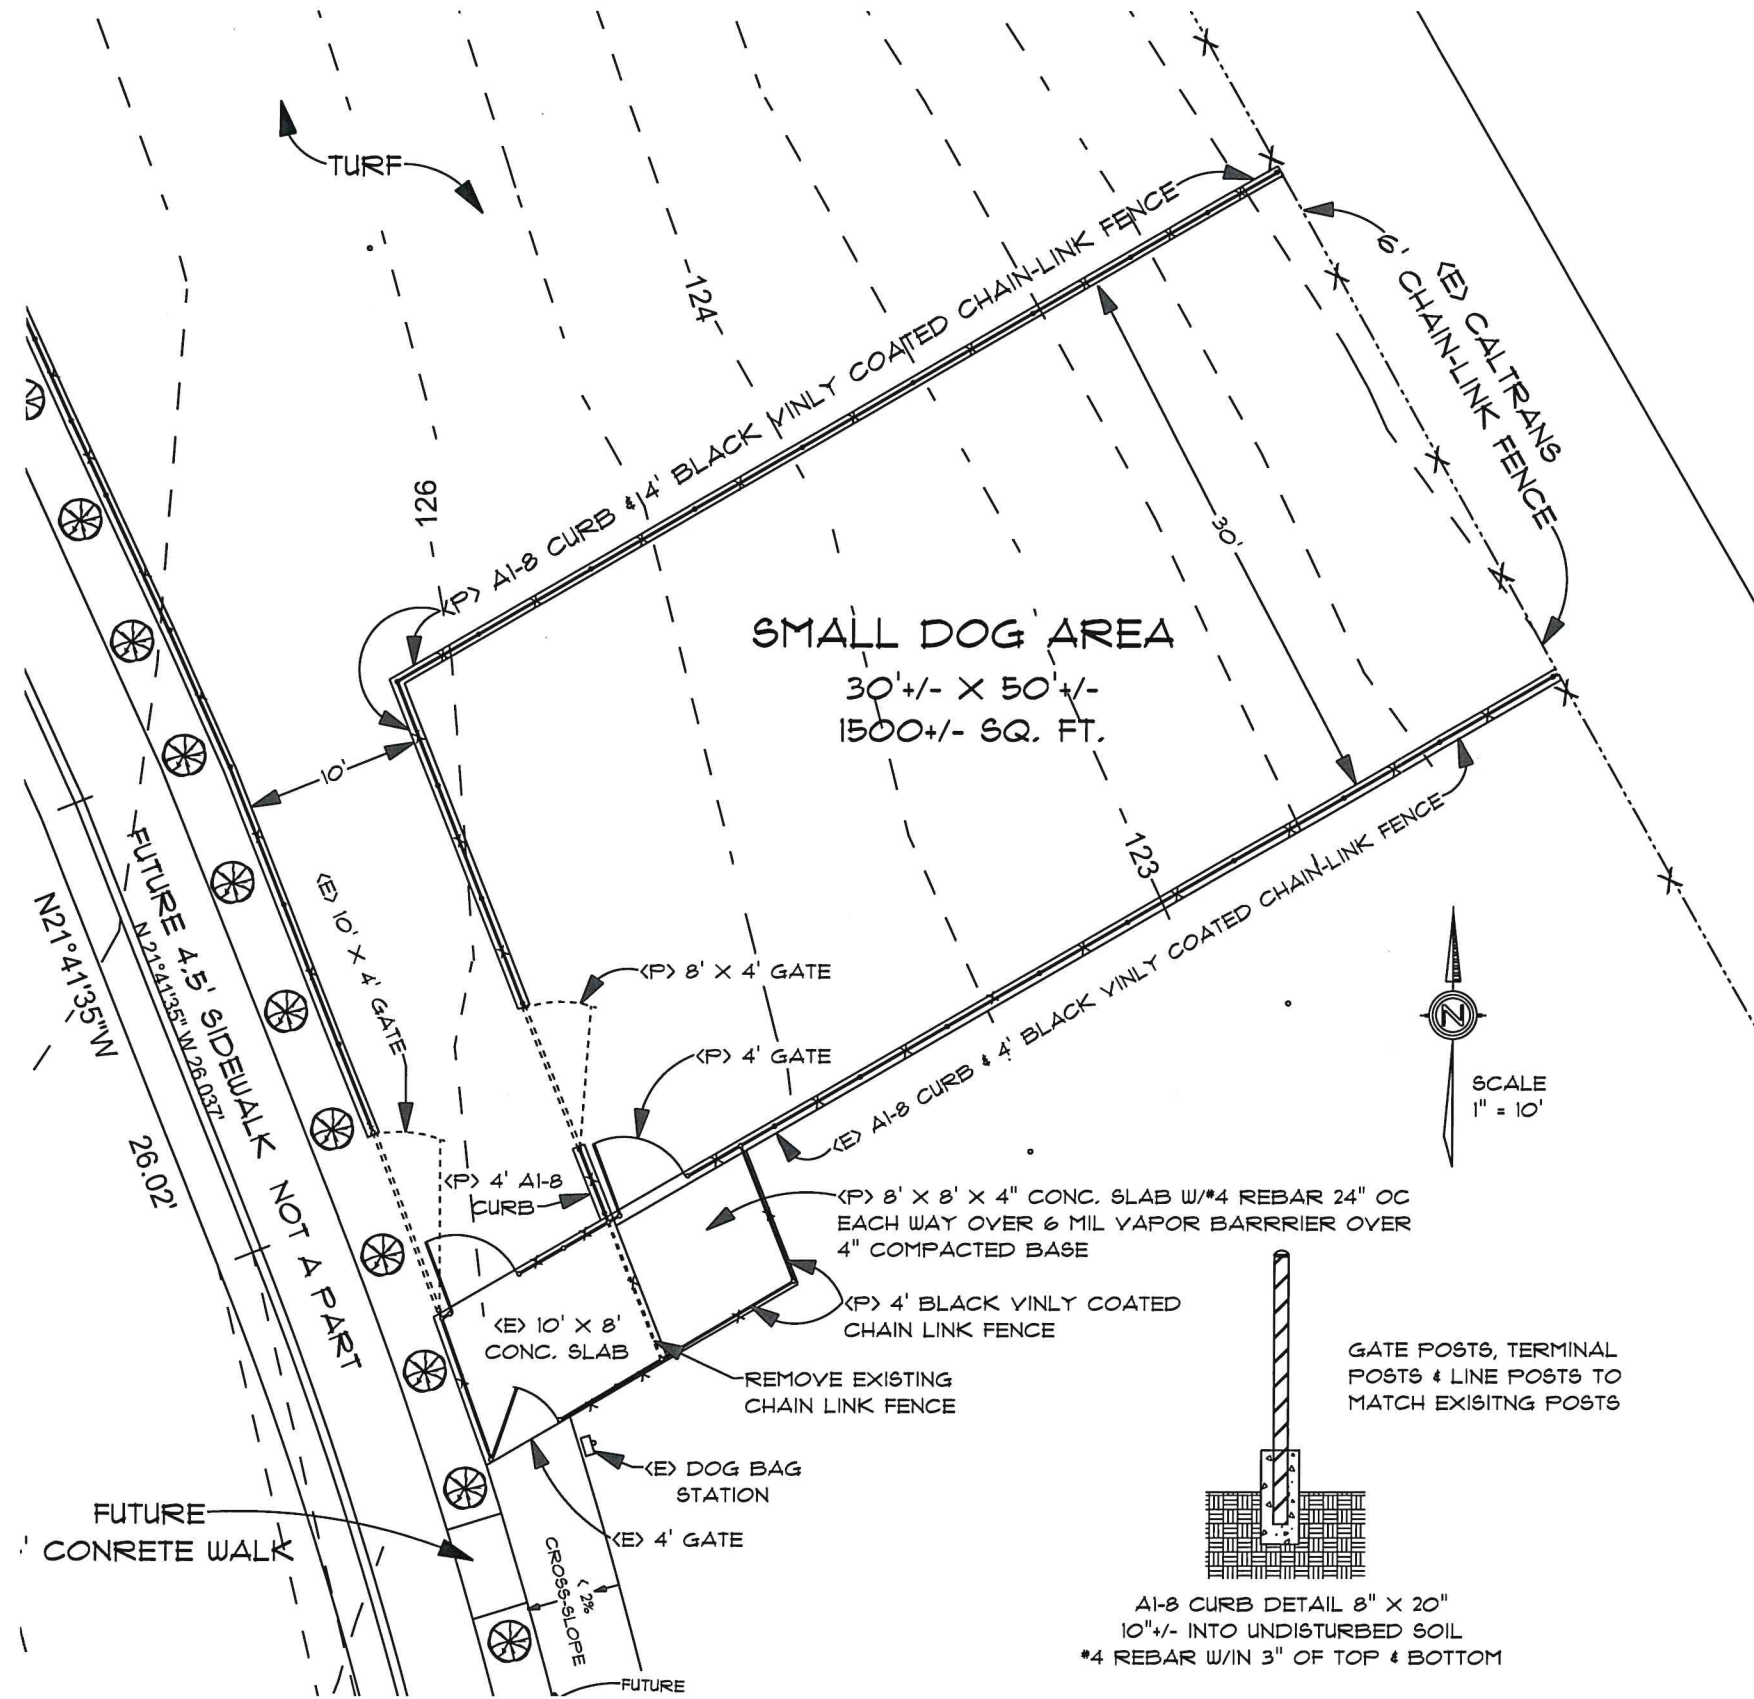

RIO DELL DOG PARK SMALL DOG AREA

GENERAL NOTES

1. THE CITY OF RIO DELL PROPOSES TO CREATE A 30' +/- X 50' +/- SMALL DOG AREA WITHIN THE EXISTING DOG AREA.
2. PROJECT INCLUDES NEW 8'X8'X4" CONCRETE SLAB W/#4 REBAR 24" OC EACHWAY OVER 6 MIL VAPOR BARRIER OVER 4" COMAPCTED CRUSH BASE, A NEW 4' MAN GATE, A NEW 8' SWING GATE, APPROX. 75 LF OF 9 GUAGE 4' BLACK VINYL COATED CHANI LINK FENCING AND 75 LF OF A1-8 CURBING.



VICINITY MAP

REVISIONS

CITY OF RIO DELL

210 CENTER STREET
RIO DELL, CALIFORNIA. 95562
APN 052-321-016

P: (707) 764-3532
E: KNOPPK@CITYOFRIODELL.CA.GOV

RPS design
ARCHITECTURE

REAL PROPERTY SOLUTIONS

DRAWN BY: KEVIN CALDWELL

P.O. BOX 220, MIRANDA, CA. 95553

(707) 498-0391

EMAIL: REALPROPERTYSOLUTIONS4U@GMAIL.COM