


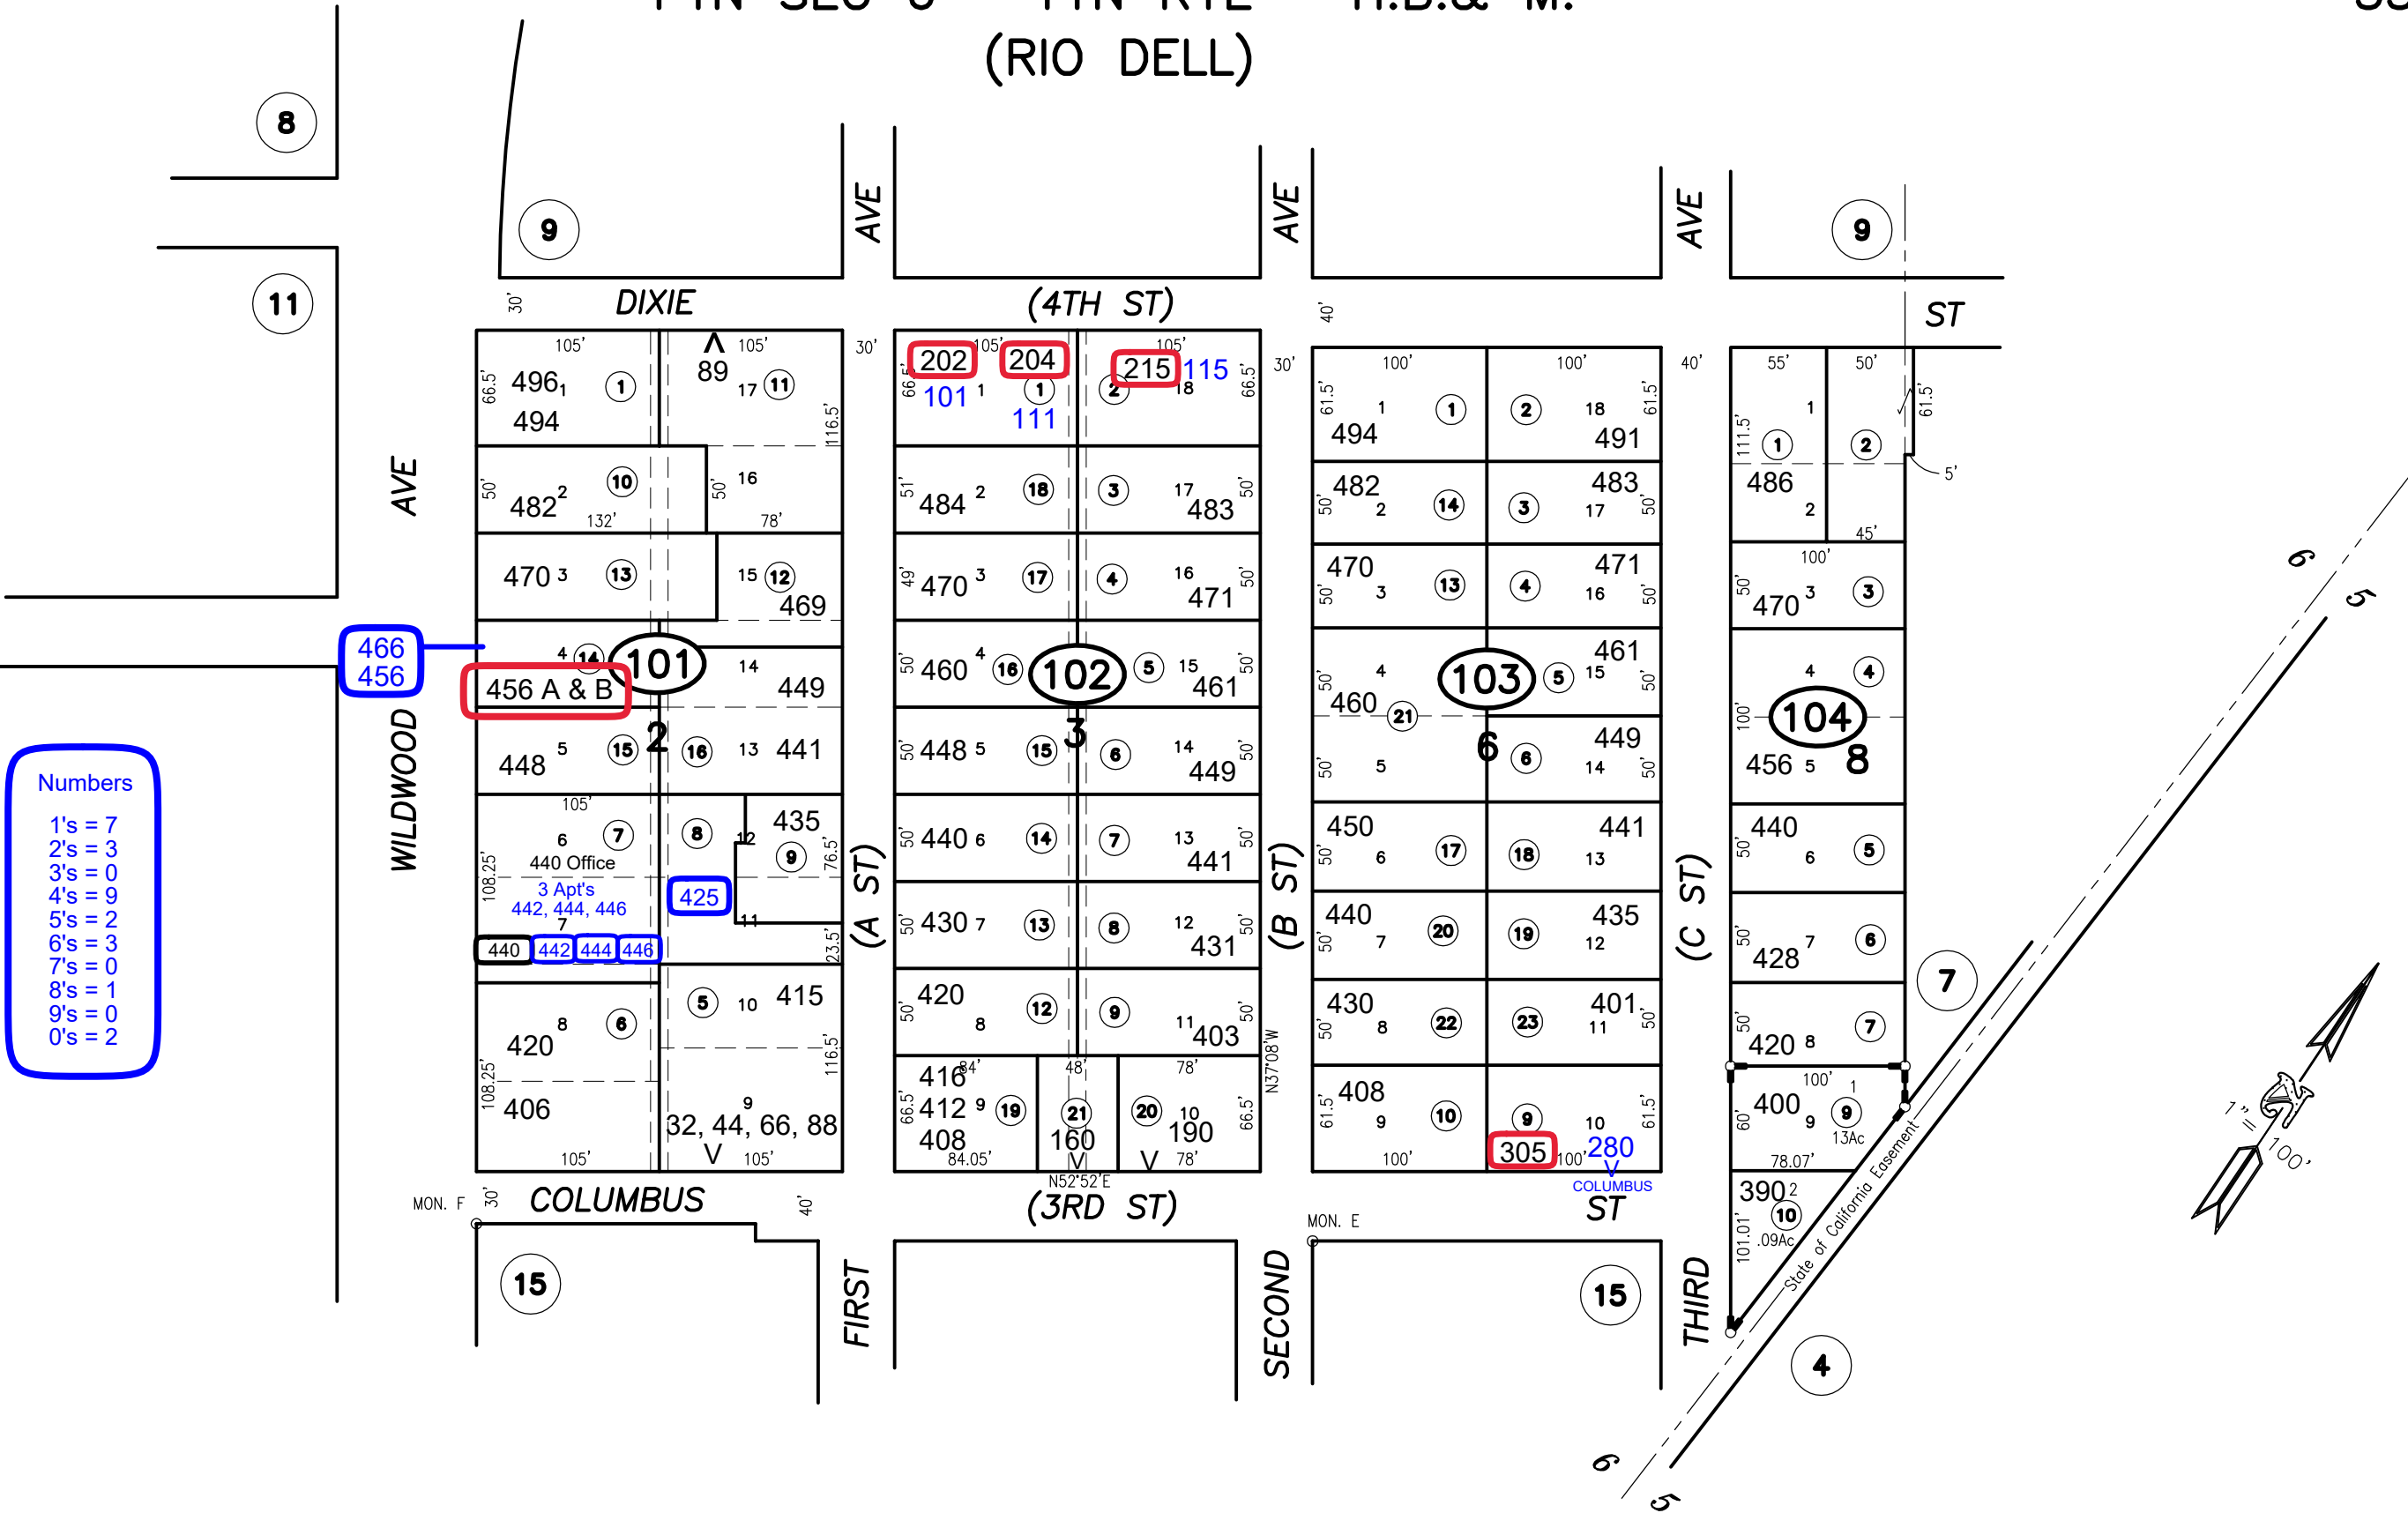

ASSESSOR'S PARCEL MAP

- 1. THIS MAP WAS PREPARED FOR ASSESSMENT PURPOSES ONLY.
- 2. NO LIABILITY IS ASSUMED FOR THE ACCURACY OF THE DATA SHOWN.
- 3. ASSESSOR'S PARCELS MAY NOT COMPLY WITH LOCAL LOT-SPLIT OR BUILDING SITE ORDINANCES.

RS, Bk 10 of surveys, Pgs 8-9
RS, Bk 10 of surveys, Pg 48
RM, Bk 11 of MAPS, Pg 48
"New Rio Dell Tract"
RM, Bk 11 of MAPS, Pg 77
"1ST Addn to New Rio Dell Tract"
PM3480 of PM Bk 34, Pgs 15-16

NOTE - Assessor's Block Numbers Shown in Ellipses
Assessor's Parcel Numbers Shown in Small Circles

Assessor's Map Bk. 53, Pg.10
County of Humboldt, CA.

