


CAL FIRE HDN HEADQUARTERS

SCALE: 1" = 100'

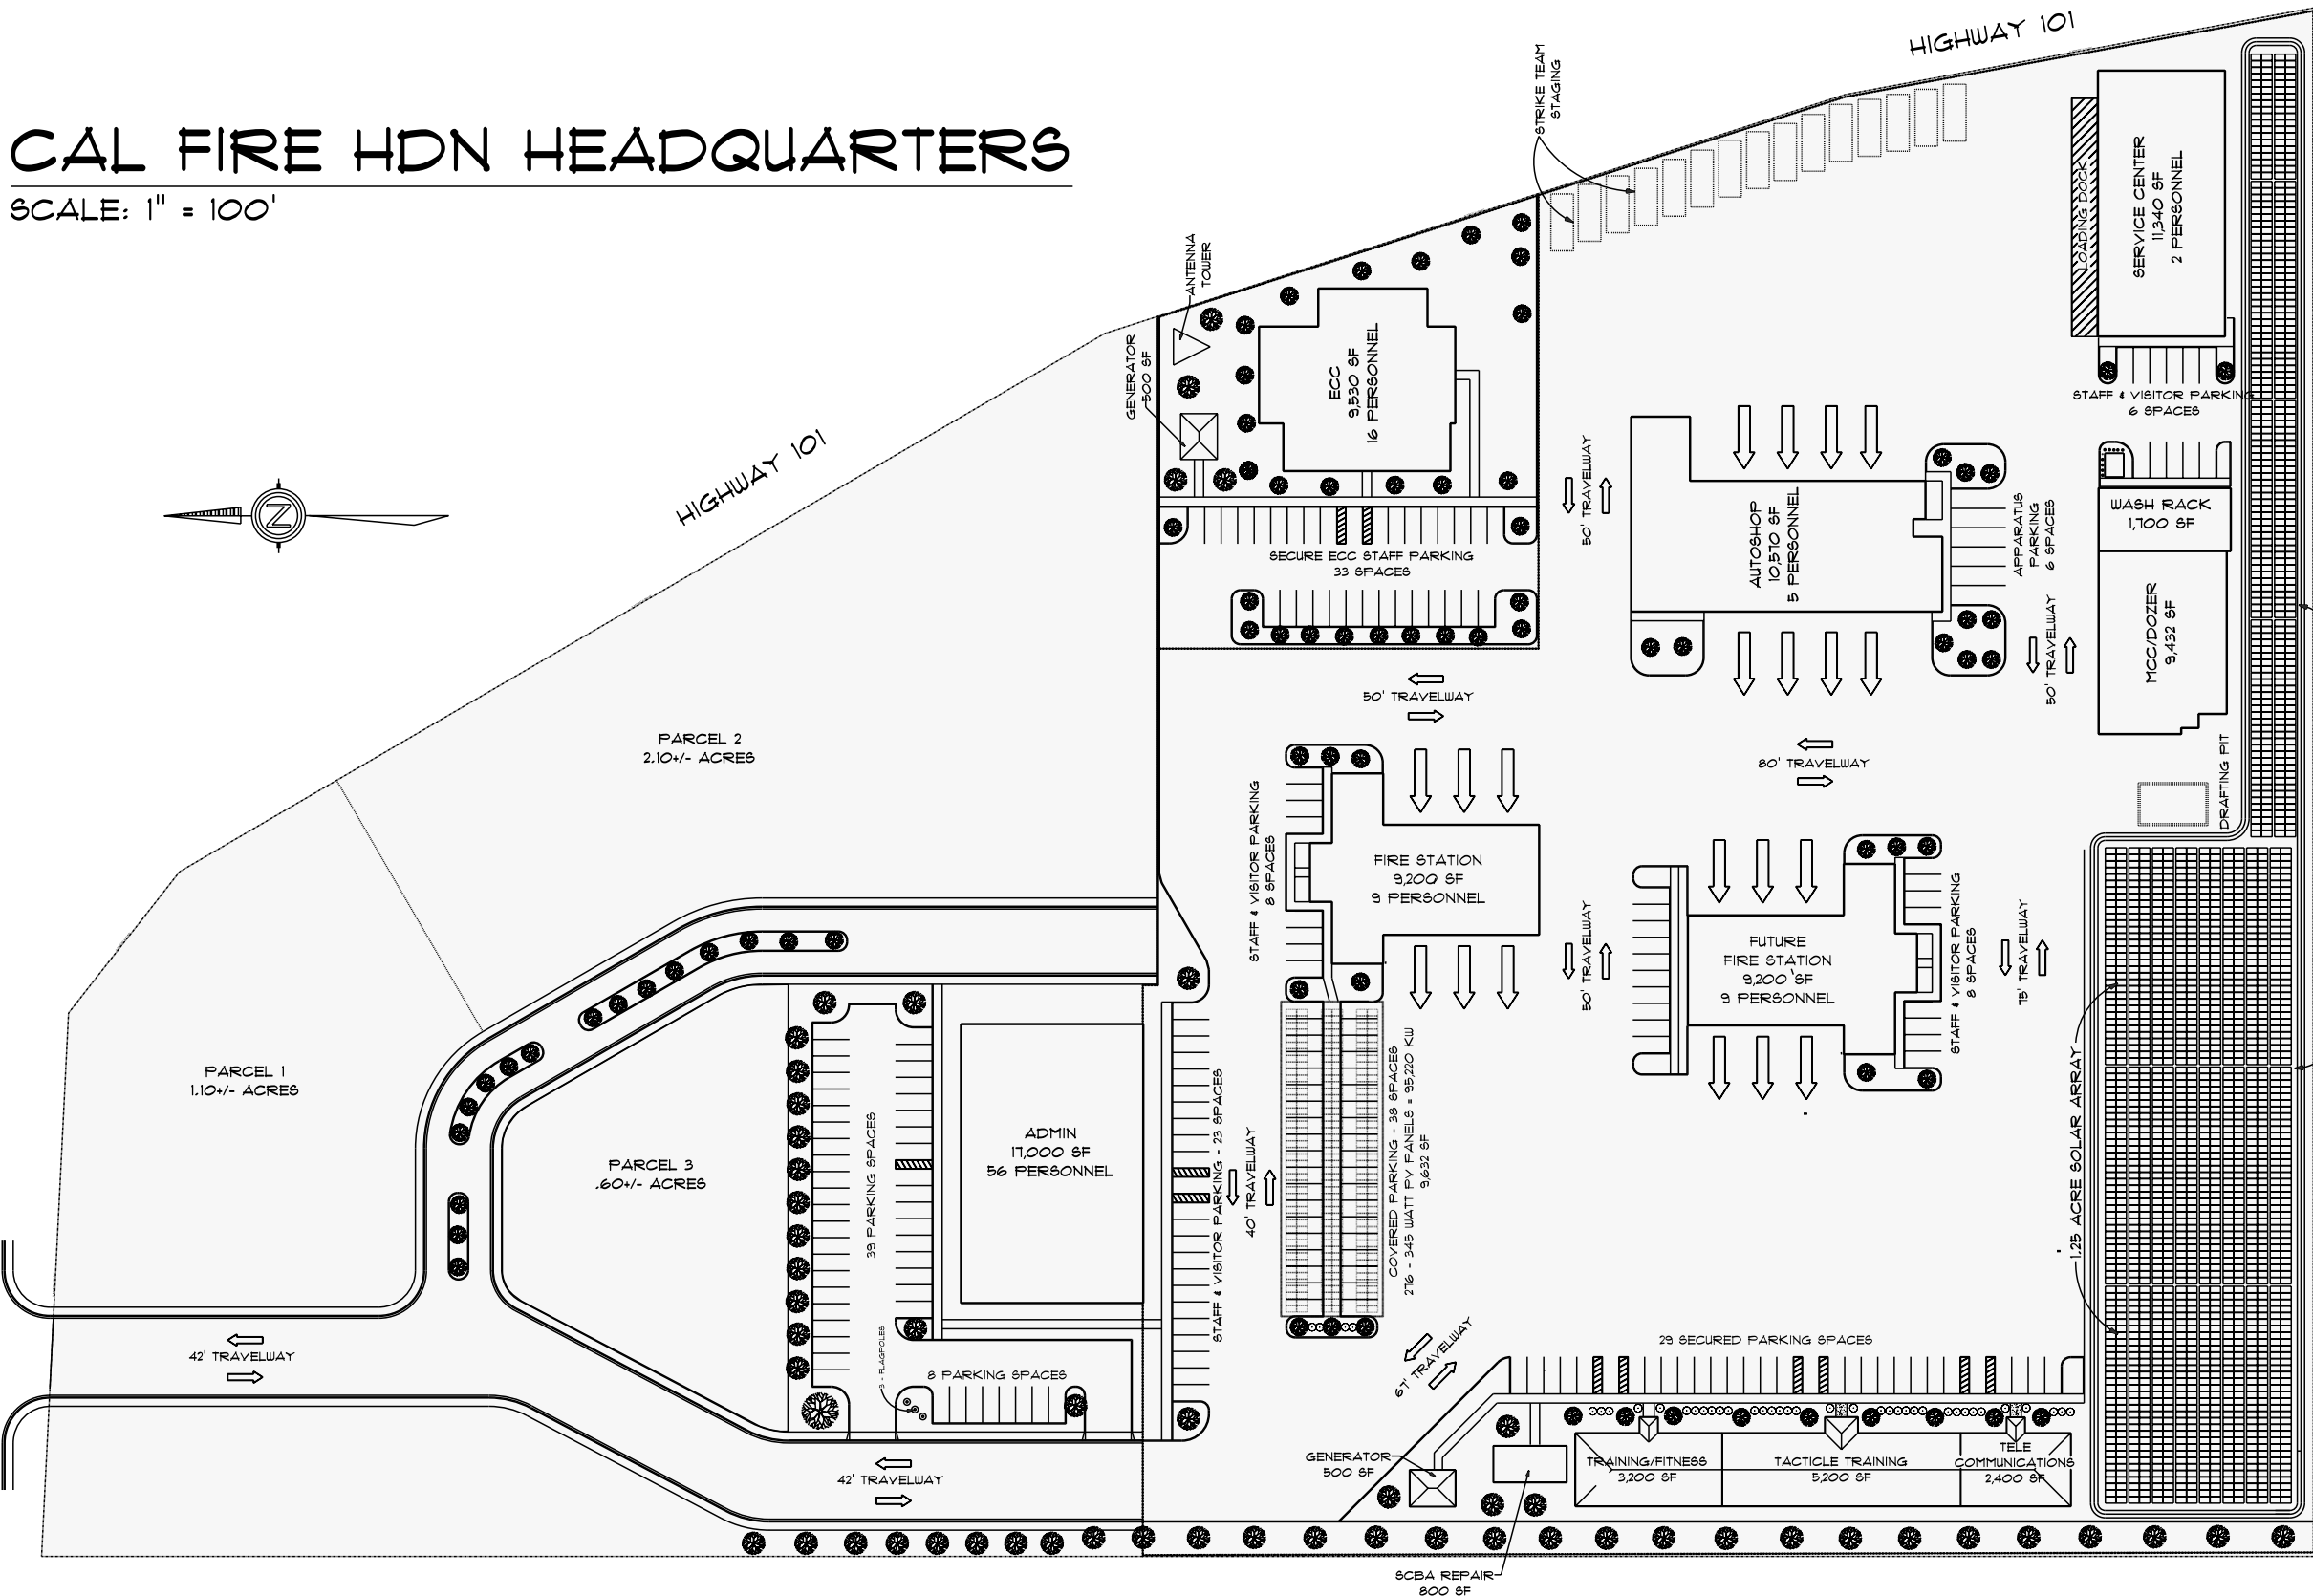

CONCEPT B

REAL PROPERTY SOLUTIONS

DRAWN BY: KEVIN CALDWELL
P.O. BOX 220, MIRANDA, CA, 95553
(707) 498-0391

EMAIL: REALPROPERTYSOLUTIONS4U@GMAIL.COM

CALFIRE HEADQUARTERS

DAVIS STREET
RIO DELL, CA. 95562
053-141-002
P: (707) 725-4413
E: kurt.mccray@fire.ca.gov



REVISIONS